


# Project Plan

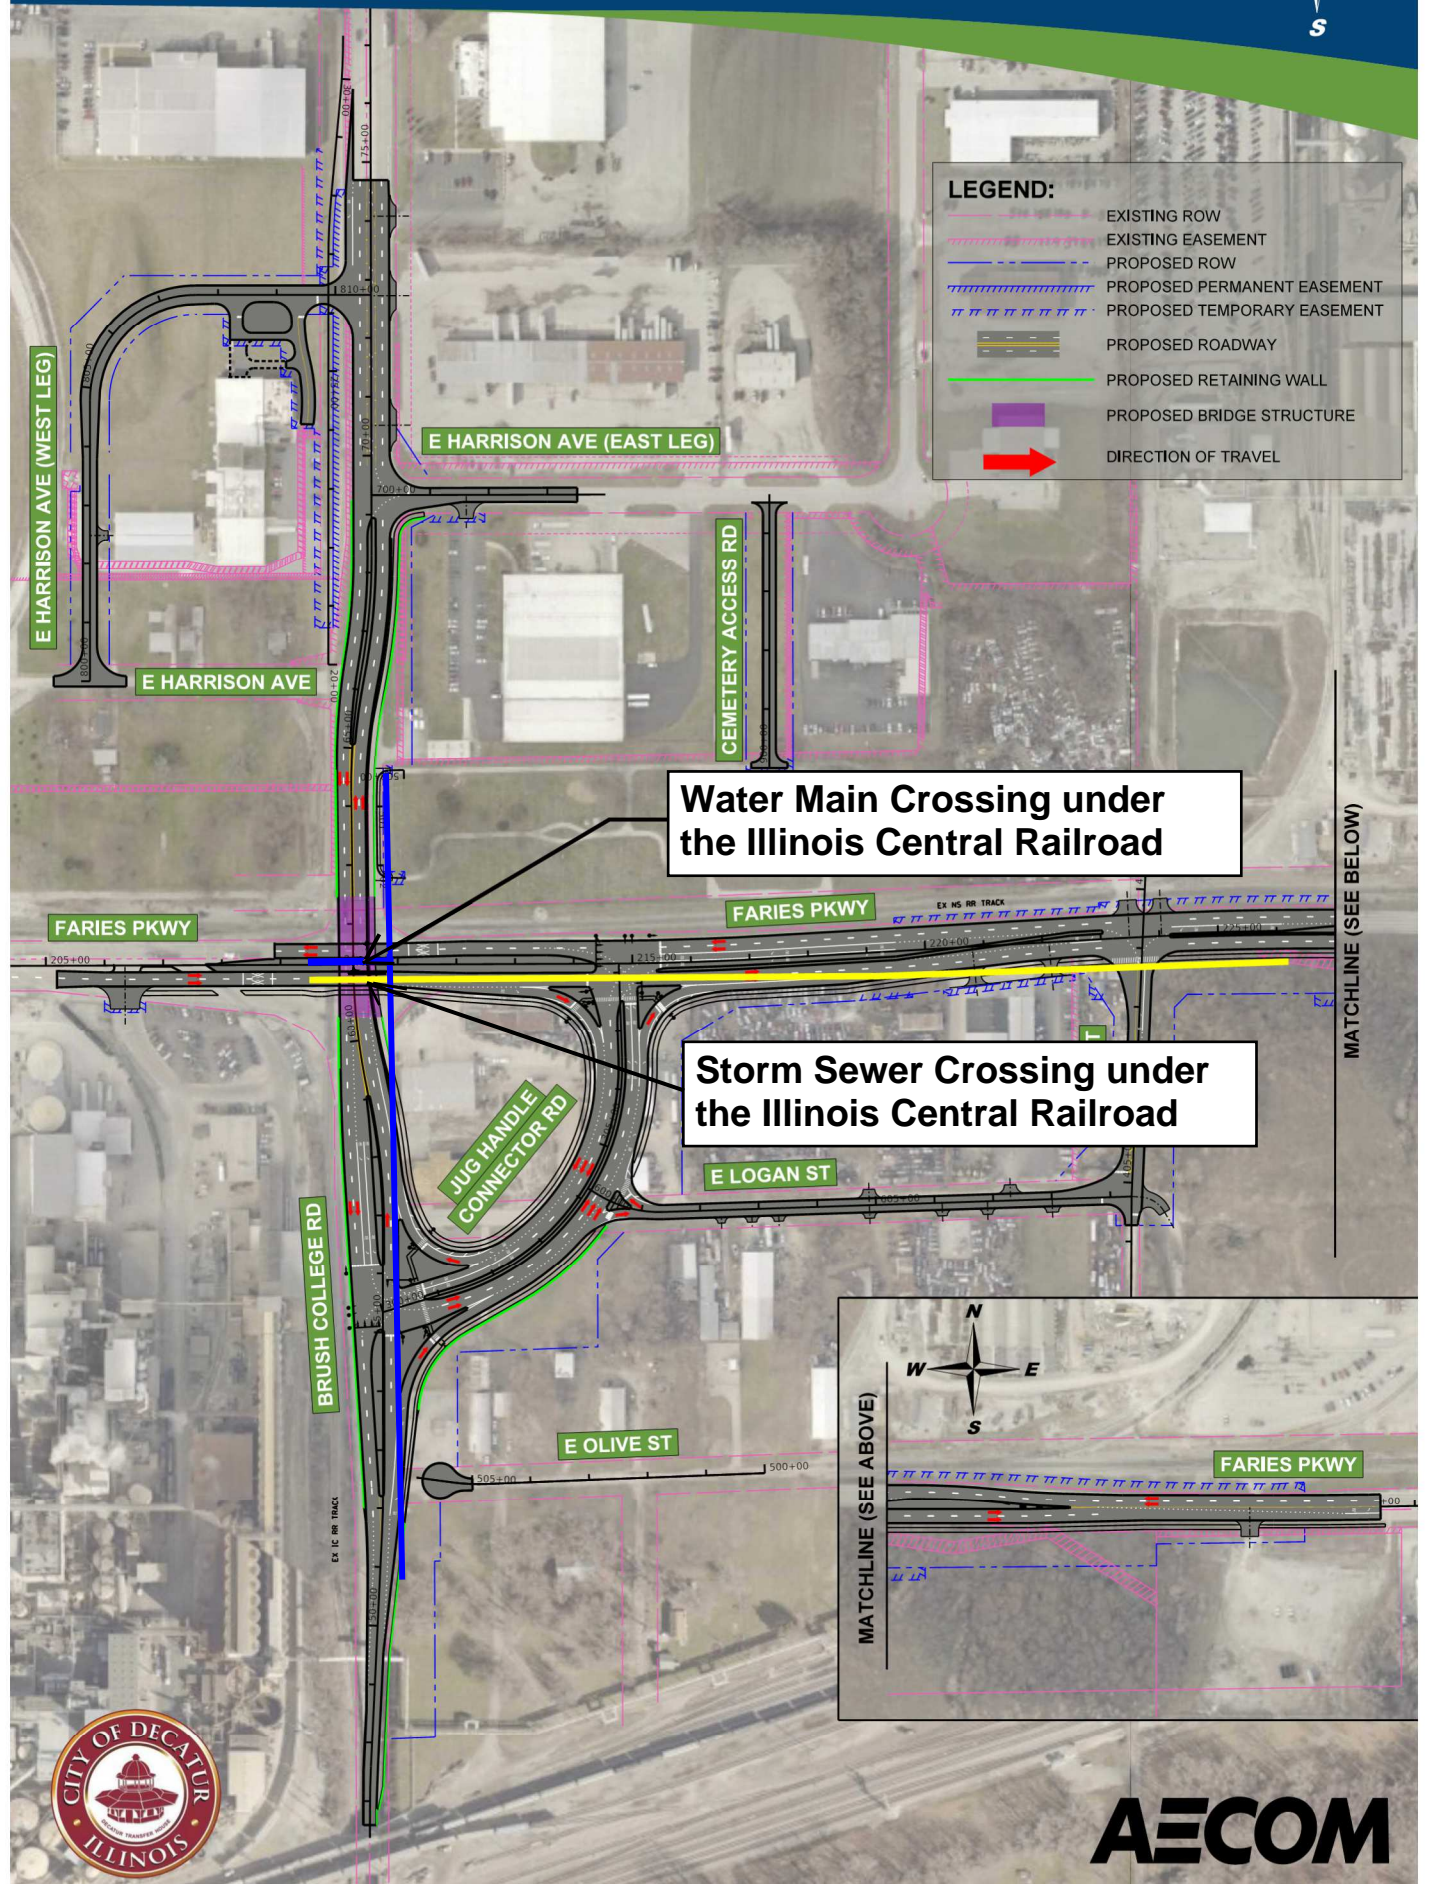

**LEGEND:**

- EXISTING ROW
- EXISTING EASEMENT
- PROPOSED ROW
- PROPOSED PERMANENT EASEMENT
- PROPOSED TEMPORARY EASEMENT
- PROPOSED ROADWAY
- PROPOSED RETAINING WALL
- PROPOSED BRIDGE STRUCTURE
- DIRECTION OF TRAVEL

**Water Main Crossing under the Illinois Central Railroad**

**Storm Sewer Crossing under the Illinois Central Railroad**

